
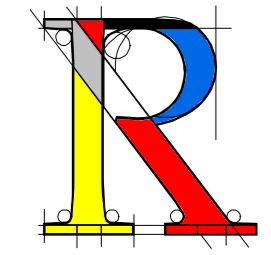


DO NOT SCALE TO ASCERTAIN DIMENSIONS

REV	DATE
A	Layout amended. 16.08.11
B	Working Drawing issue. 08.09.11

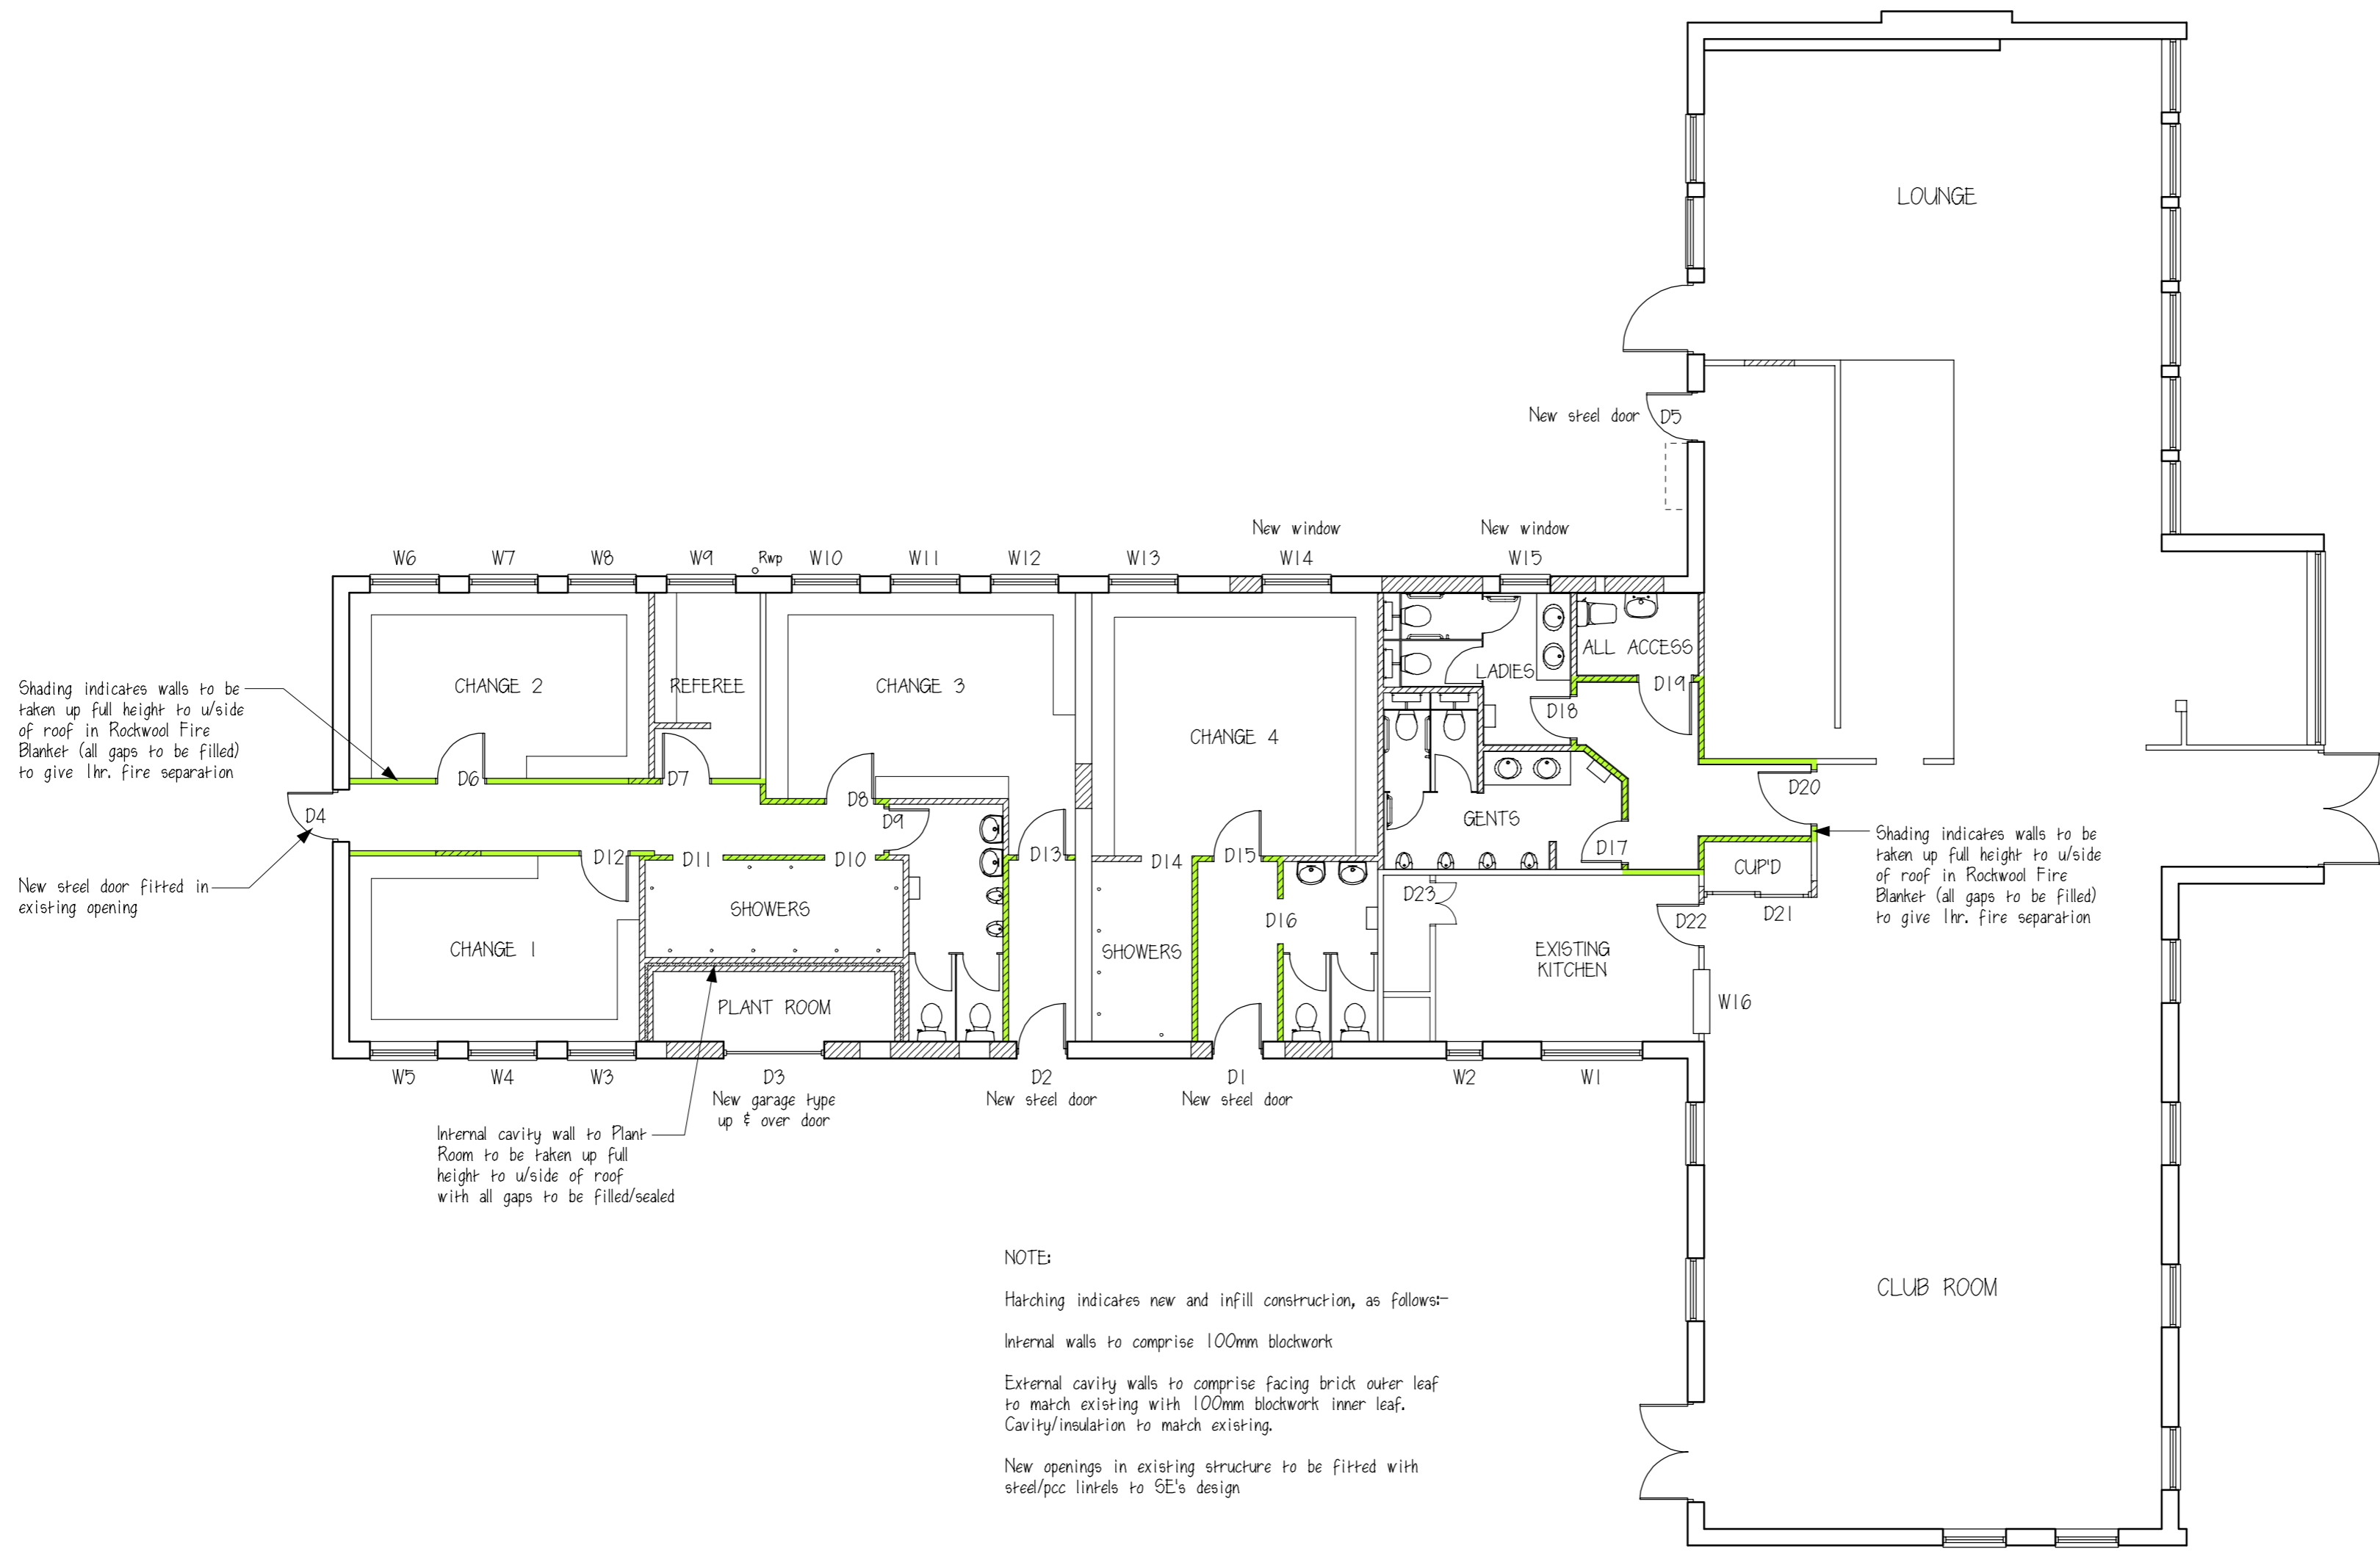

RATCLIFF

CLIENT
**OLD PARKONIANS
 PRENTON
 WIRRAL**

PROJECT
**NEW CHANGING
 ACCOMMODATION TO
 EXISTING RUGBY CLUB**

DRAWING
**GROUND FLOOR PLAN
 PHASE ONE WORKS**

DRAWING NUMBER	REV
702-011	B
SCALE @ A2	DATE
1:100	MAY 2011
AUTHOR	STATUS
RB	WD

CHARTERED ARCHITECTS
 PROJECT MANAGERS
 INTERIOR DESIGNERS

THE RATCLIFF PARTNERSHIP LIMITED

24 Kennedy Street, Manchester, M2 4BY
 Tel: 0161 236 8080 Fax: 0161 228 3599
 E-mail: name@ratcliffpartnership.com
 Web: www.ratcliffpartnership.com